


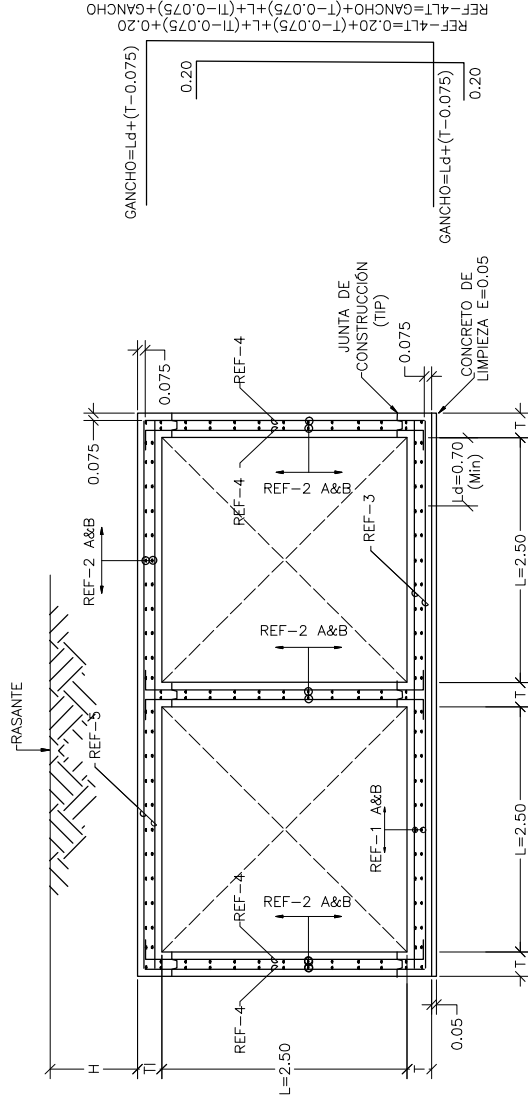

SECCIÓN TÍPICA
ESCALA: 1:50

BOX COULVERT DOBLE DE 2.50 m x 2.50 m												
ALTURA DEL RELLENO (H)	ESPEORES		REFUERZO					CANTIDADES DE OBRA				
	T	Ti	REF - 1	REF - 2	REF - 3	REF - 4	REF - 5	CONCRETO m ³ /m	SOLOADO m ³ /m	ACERO Kg/m		
0.00 - 0.30	0.35	0.40	5/8" @0.25	5/8" @0.25	5/8" @0.25	5/8" @0.25	5/8" @0.15	7.16	0.30	556.13		
0.30 - 0.60	0.30	0.35	5/8" @0.25	5/8" @0.25	5/8" @0.25	5/8" @0.25	5/8" @0.20	6.09	0.30	525.66		
0.60 - 1.00	0.30	0.30	5/8" @0.25	5/8" @0.25	5/8" @0.25	5/8" @0.25	5/8" @0.20	5.79	0.30	523.32		
1.00 - 2.00	0.25	0.25	5/8" @0.25	5/8" @0.25	5/8" @0.25	5/8" @0.25	5/8" @0.15	4.75	0.29	565.81		
2.00 - 3.00	0.25	0.25	5/8" @0.25	5/8" @0.25	5/8" @0.25	5/8" @0.25	5/8" @0.25	4.75	0.29	492.23		
3.00 - 4.00	0.25	0.25	5/8" @0.25	5/8" @0.25	5/8" @0.25	5/8" @0.25	5/8" @0.25	4.75	0.29	492.23		
4.00 - 5.00	0.25	0.25	5/8" @0.25	5/8" @0.25	5/8" @0.25	5/8" @0.25	5/8" @0.25	4.75	0.29	527.69		
5.00 - 6.00	0.30	0.30	5/8" @0.25	5/8" @0.25	5/8" @0.25	5/8" @0.25	5/8" @0.15	5.79	0.30	540.19		

ESPECIFICACIONES DE DISEÑO	
CONCRETO	f'c=28 MPa (4000 PSI, Clase C)
ACERO CORRUGADO	fy=420 MPa (60000 PSI)
TODAS LAS MEDIDAS ESTAN DADAS EN METROS	