


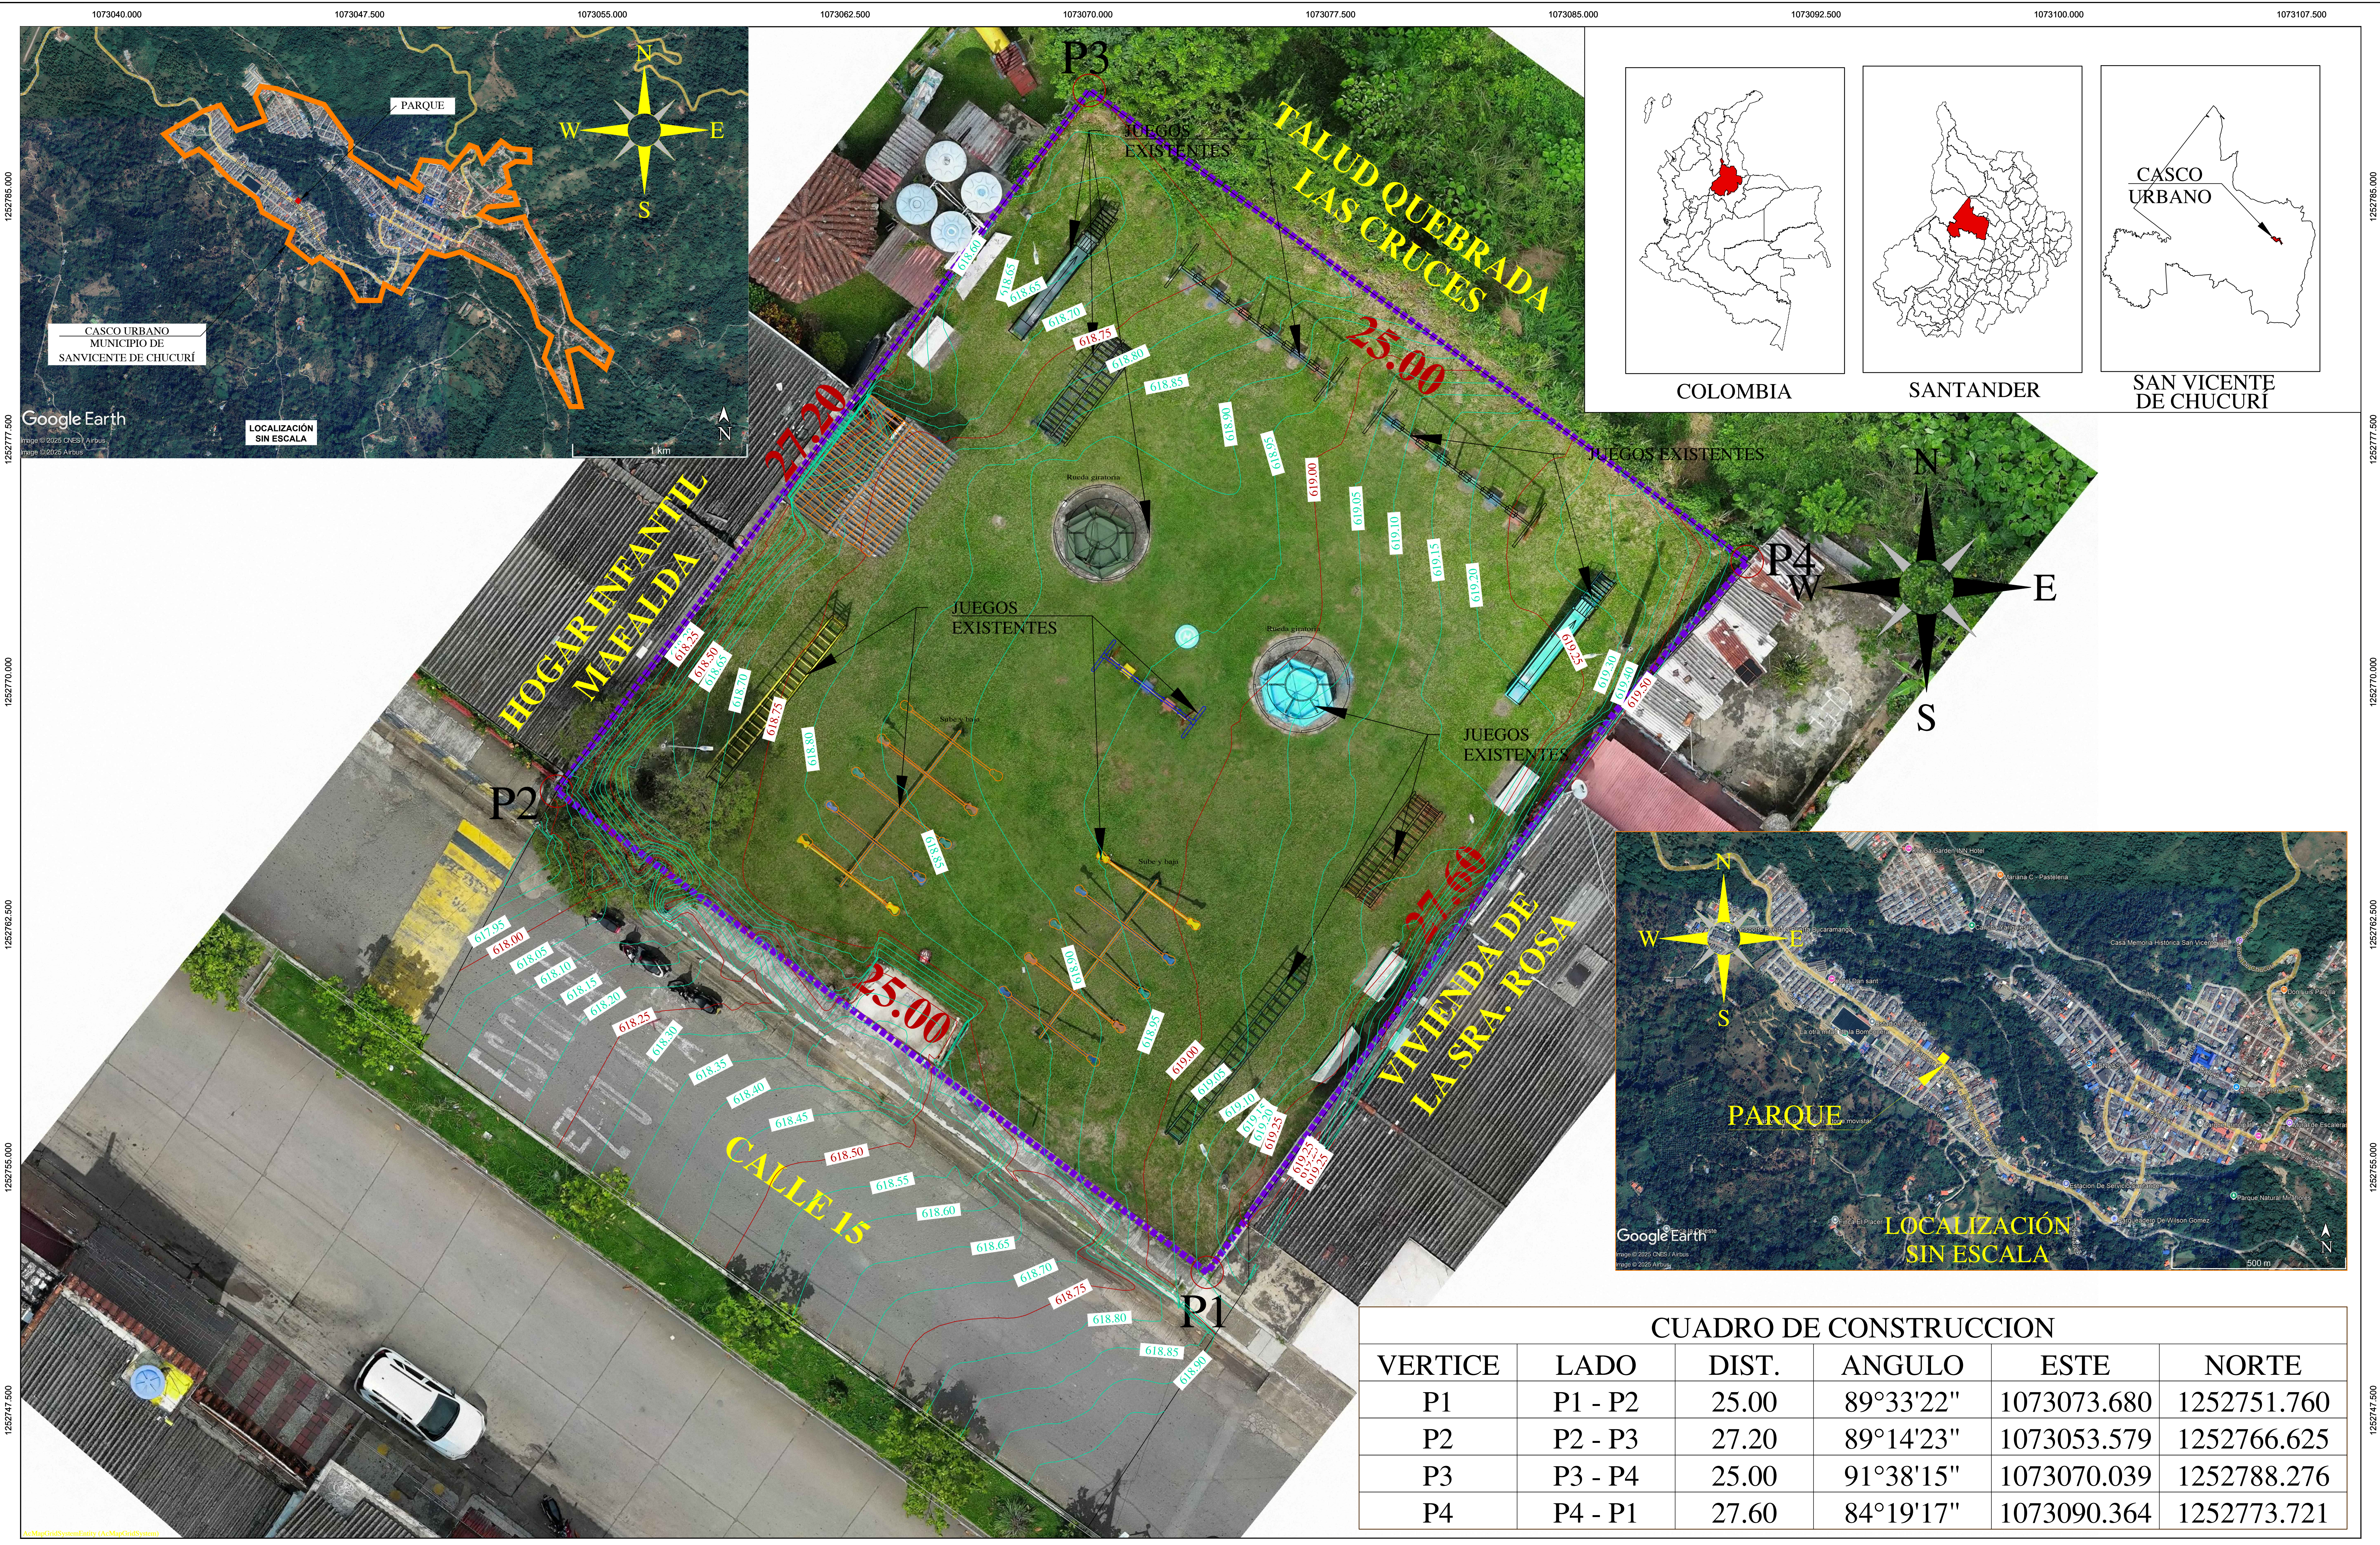

CUADRO DE CONSTRUCCION					
VERTICE	LADO	DIST.	ANGULO	ESTE	NORTE
P1	P1 - P2	25.00	89°33'22"	1073073.680	1252751.760
P2	P2 - P3	27.20	89°14'23"	1073053.579	1252766.625
P3	P3 - P4	25.00	91°38'15"	1073070.039	1252788.276
P4	P4 - P1	27.60	84°19'17"	1073090.364	1252773.721

MODIFICACIONES

FECHA.

DESCRIPCIÓN.

ESCALA.

1: 75

FECHA.

07/07/2026

PLANO #.

1 DE 11

ARCHIVO DIGITAL.

01- LOCALIZACIÓN.dwg