


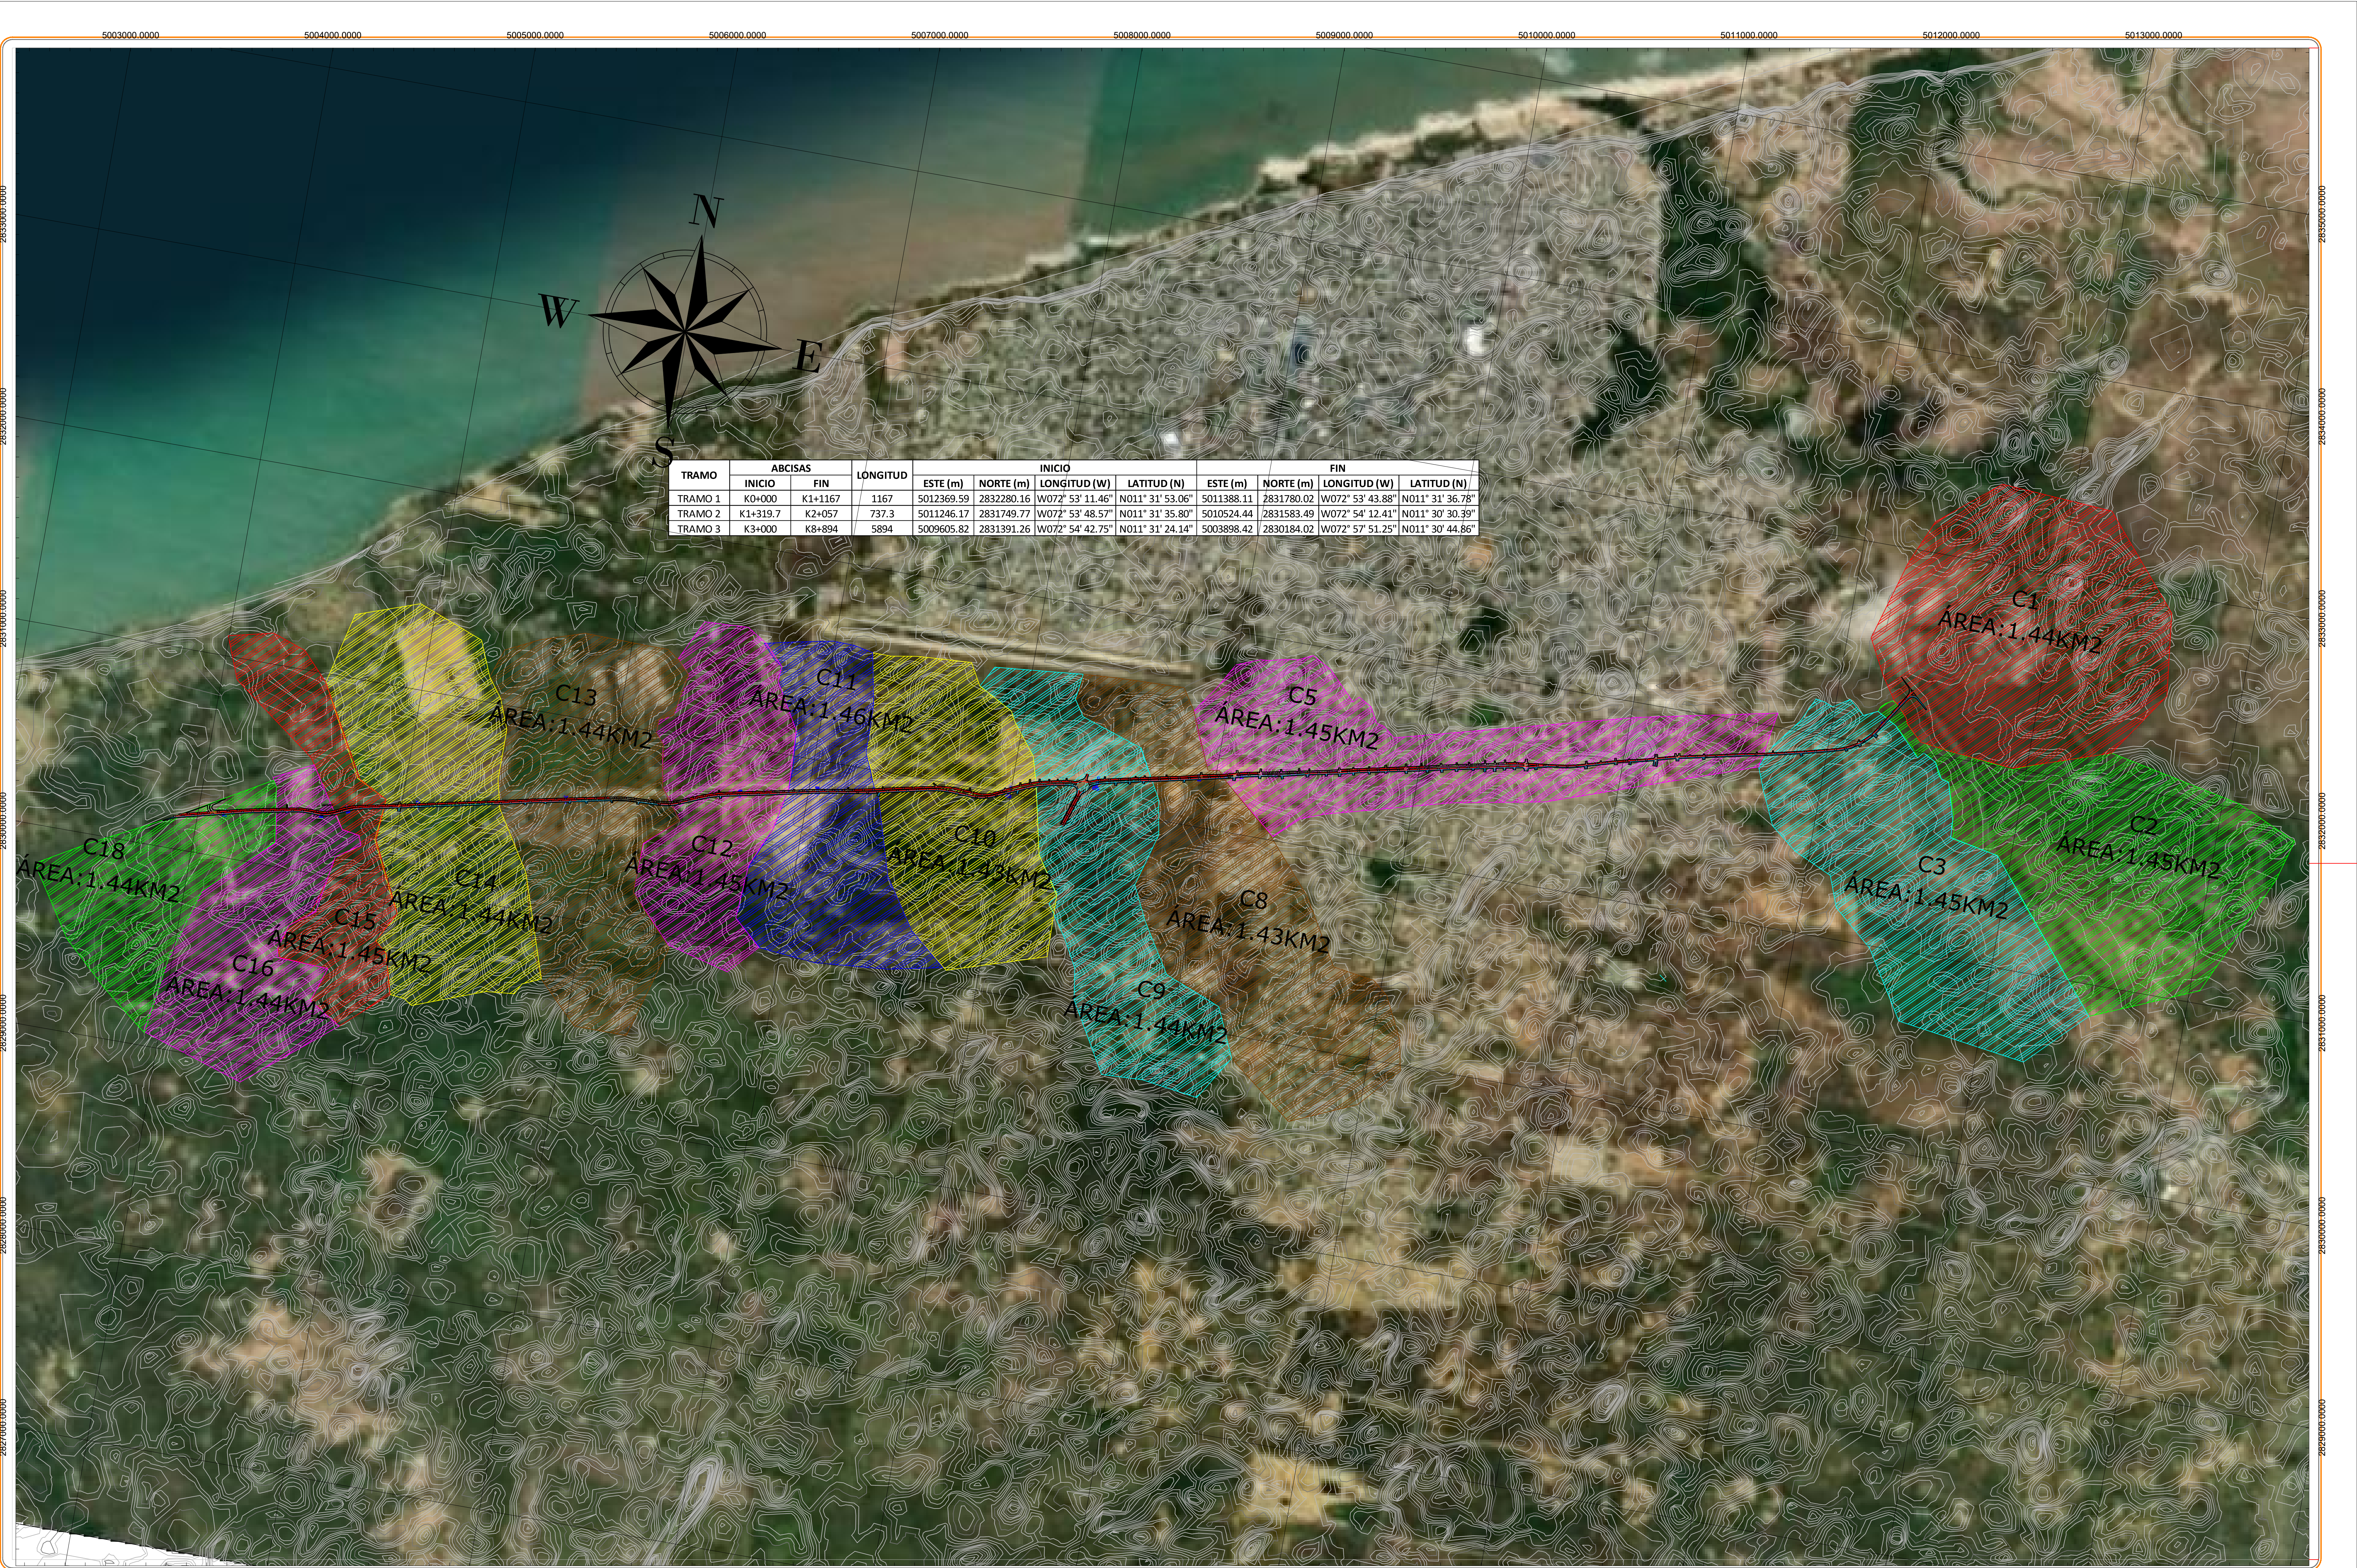

TRAMO	ABCISAS		LONGITUD	INICIO				FIN			
	INICIO	FIN		ESTE (m)	NORTE (m)	LONGITUD (W)	LATITUD (N)	ESTE (m)	NORTE (m)	LONGITUD (W)	LATITUD (N)
TRAMO 1	K0+000	K1+1167	1167	5012369.59	2832280.16	W072° 53' 11.46"	N011° 31' 53.06"	5011388.11	2831780.02	W072° 53' 43.88"	N011° 31' 36.78"
TRAMO 2	K1+319.7	K2+057	737.3	5011246.17	2831749.77	W072° 53' 48.57"	N011° 31' 35.80"	5010524.44	2831583.49	W072° 54' 12.41"	N011° 30' 30.39"
TRAMO 3	K3+000	K8+894	5894	5009605.82	2831391.26	W072° 54' 42.75"	N011° 31' 24.14"	5003898.42	2830184.02	W072° 57' 51.25"	N011° 30' 44.86"