


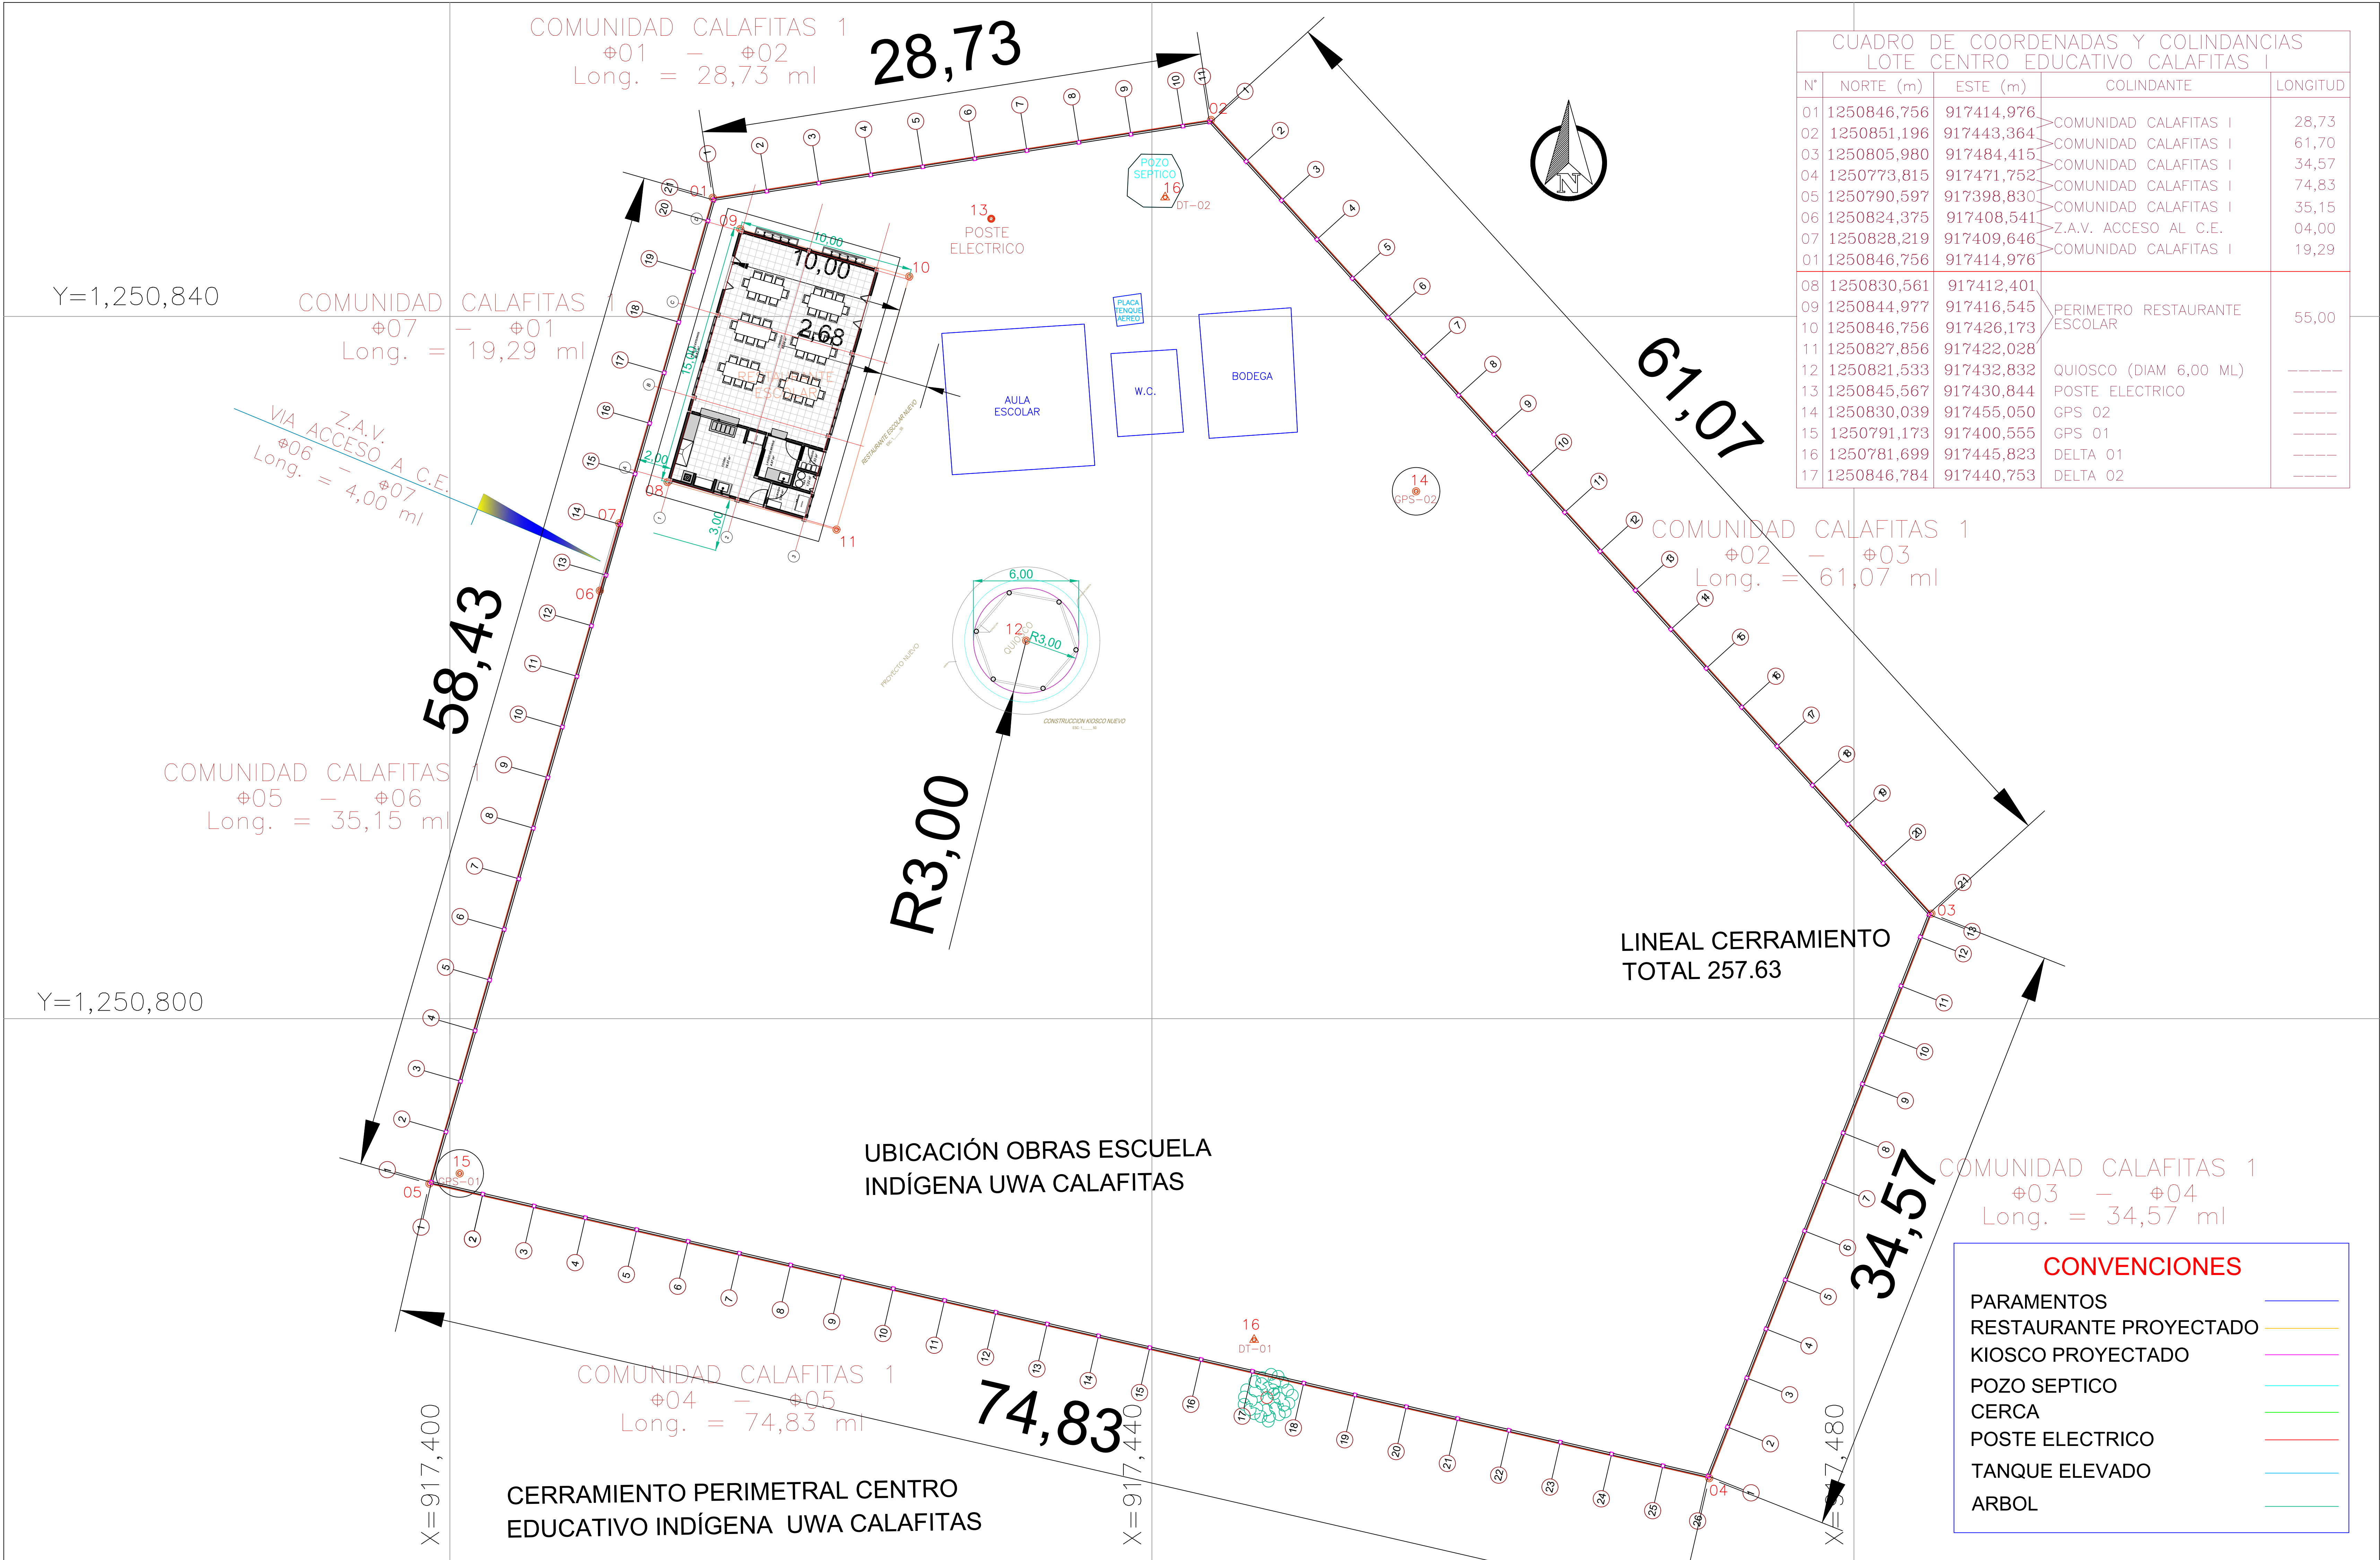

CUADRO DE COORDENADAS Y COLINDANCIAS LOTE CENTRO EDUCATIVO CALAFITAS I				
N°	NORTE (m)	ESTE (m)	COLINDANTE	LONGITUD
01	1250846,756	917414,976	>COMUNIDAD CALAFITAS I	28,73
02	1250851,196	917443,364		61,70
03	1250805,980	917484,415		34,57
04	1250773,815	917471,752		74,83
05	1250790,597	917398,830		35,15
06	1250824,375	917408,541		04,00
07	1250828,219	917409,646		19,29
01	1250846,756	917414,976	>PERIMETRO RESTAURANTE ESCOLAR	55,00
08	1250830,561	917412,401		
09	1250844,977	917416,545		
10	1250846,756	917426,173	>QUIOSCO (DIAM 6,00 ML)	-----
11	1250827,856	917422,028		-----
12	1250821,533	917432,832	>POSTE ELECTRICO	-----
13	1250845,567	917430,844	>GPS 02	-----
14	1250830,039	917455,050		-----
15	1250791,173	917400,555	>GPS 01	-----
16	1250781,699	917445,823	>DELTA 01	-----
17	1250846,784	917440,753	>DELTA 02	-----

CONVENCIONES

PARAMENTOS

RESTAURANTE PROYECTADO

KIOSCO PROYECTADO

POZO SEPTICO

CERCA

POSTE ELECTRICO

TANQUE ELEVADO

ARBOL