

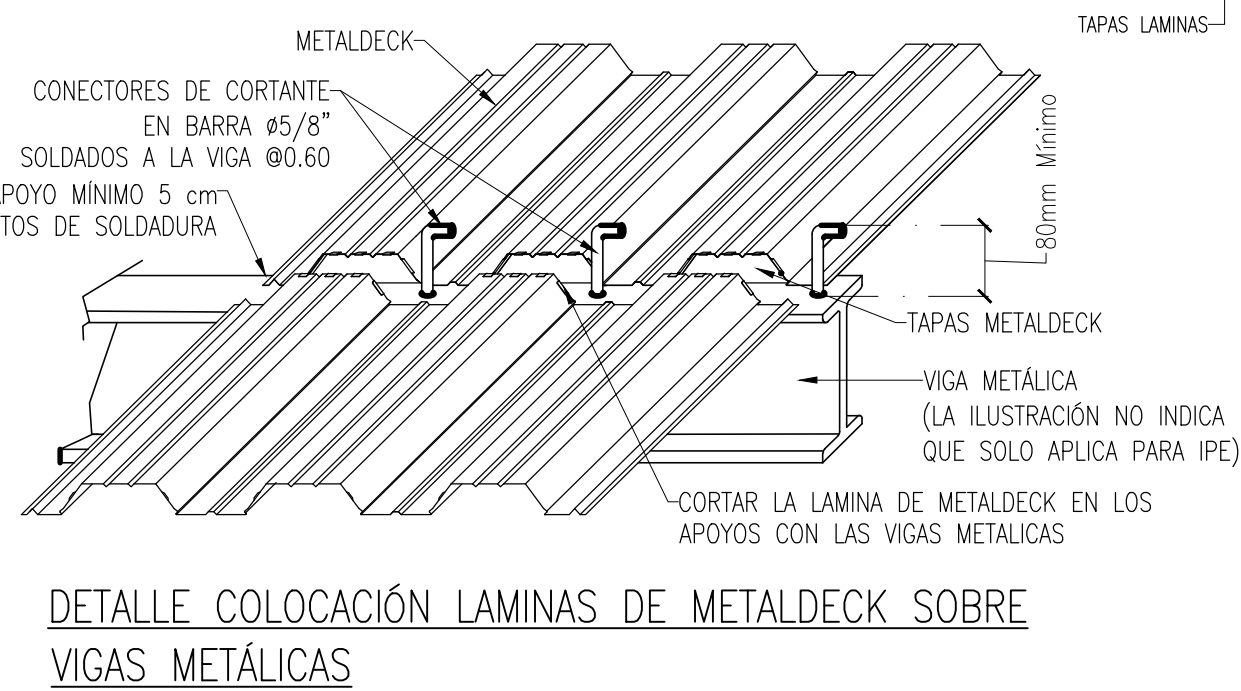
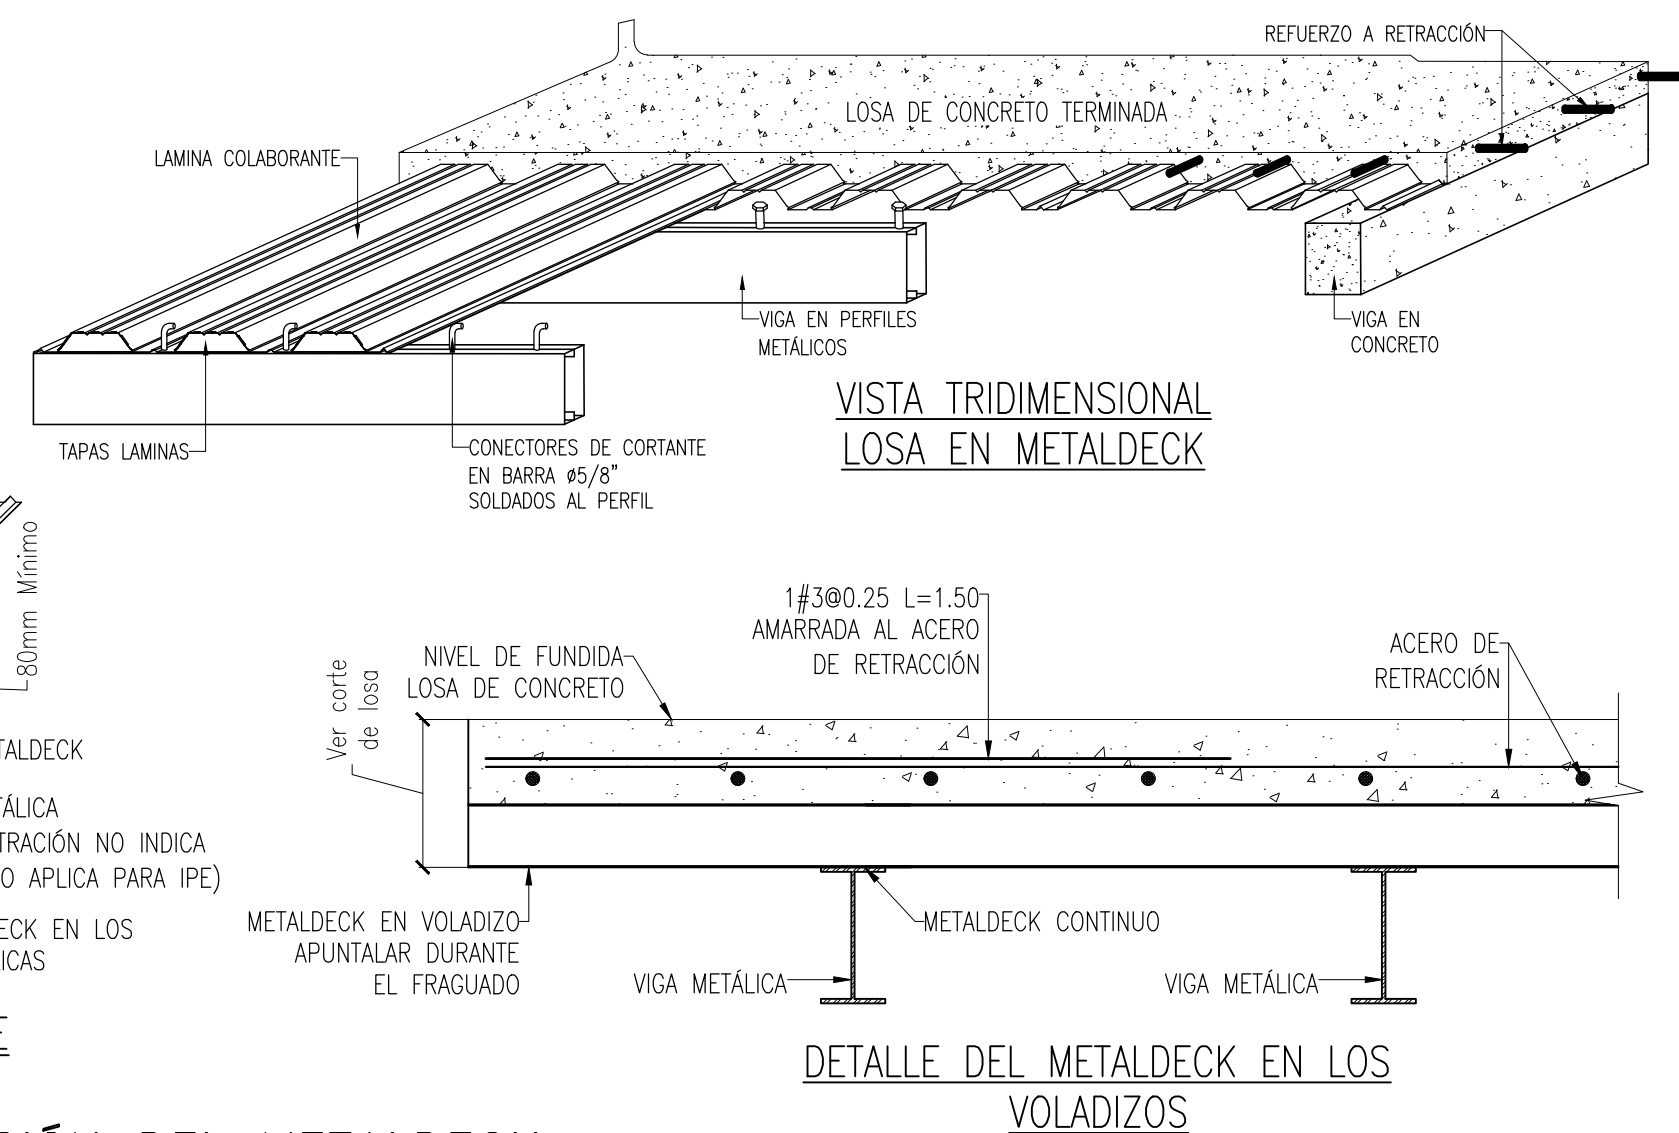
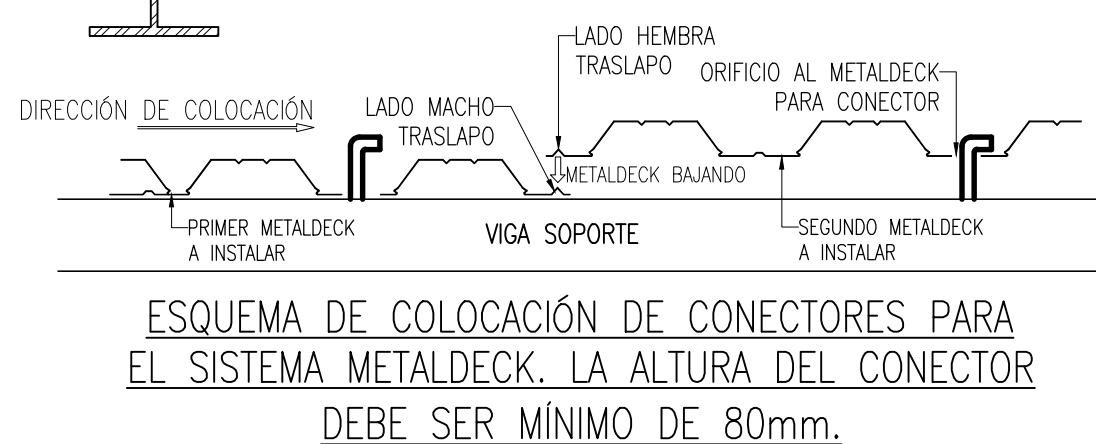
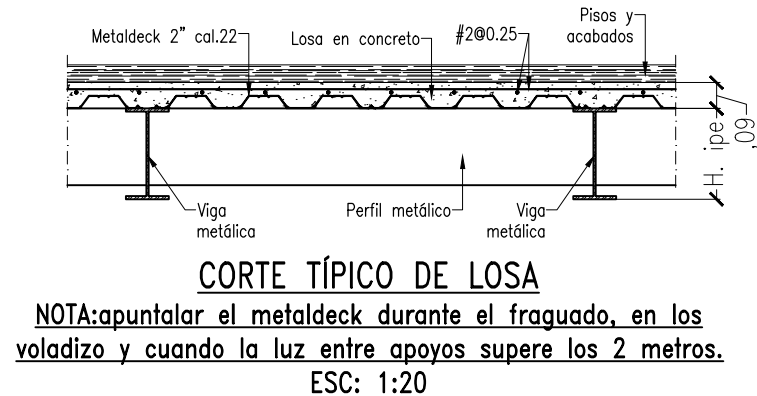
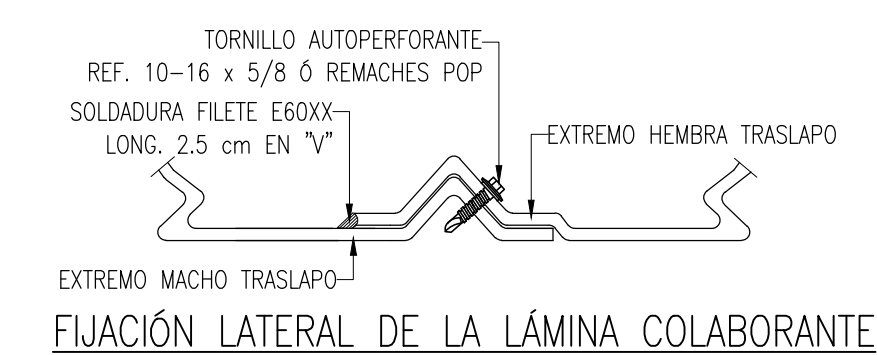
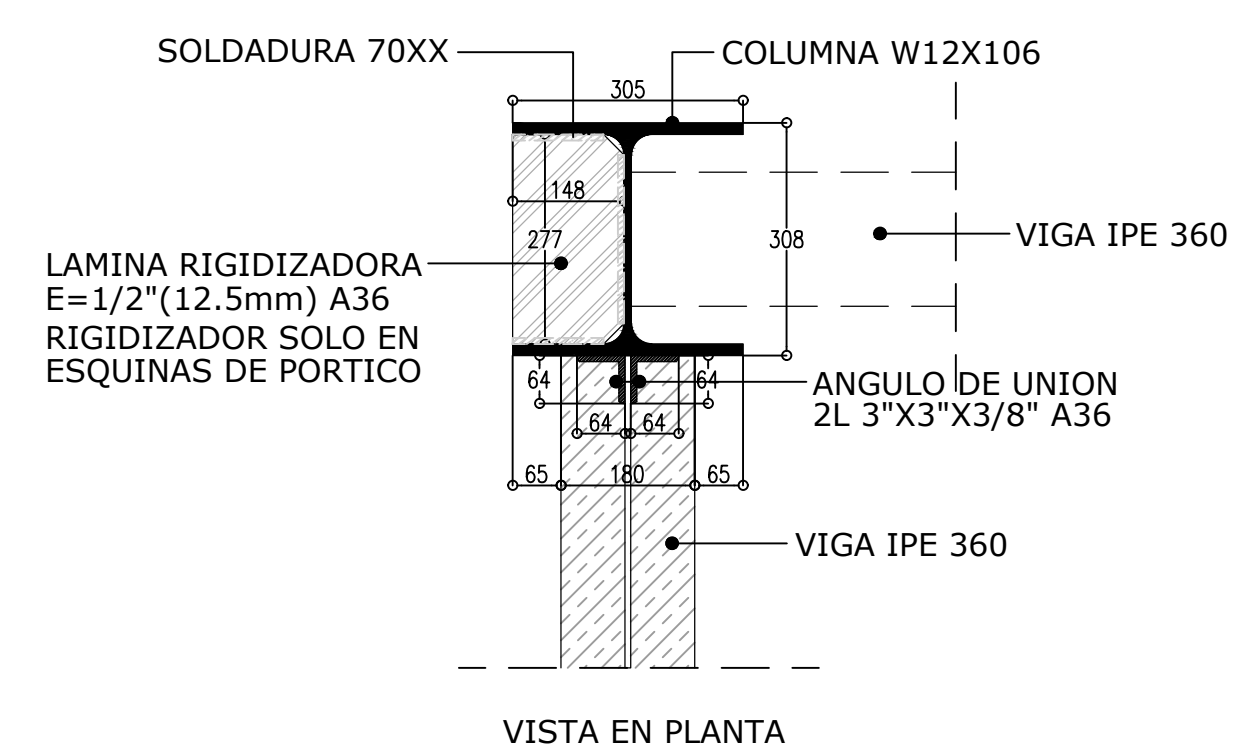
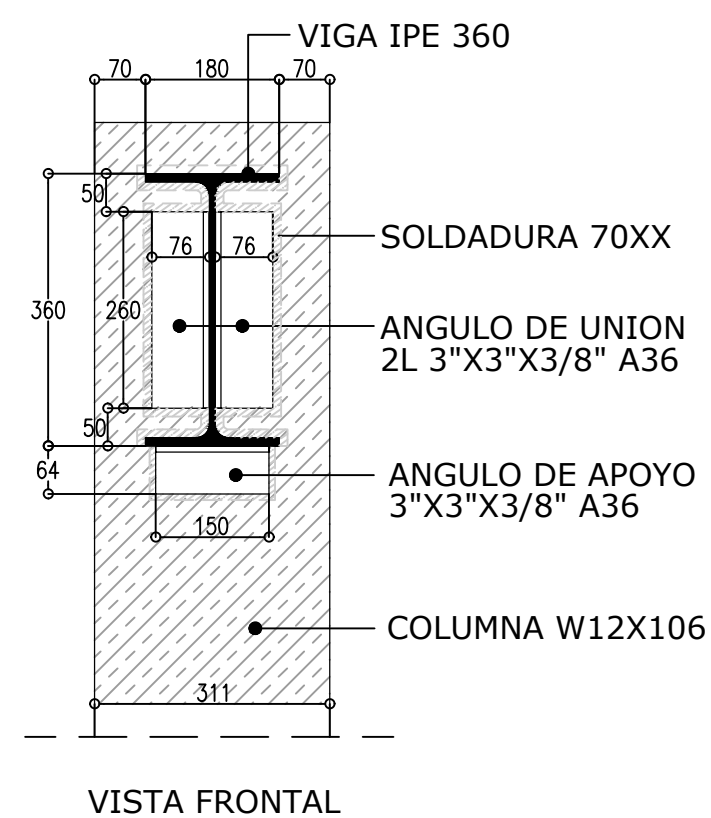
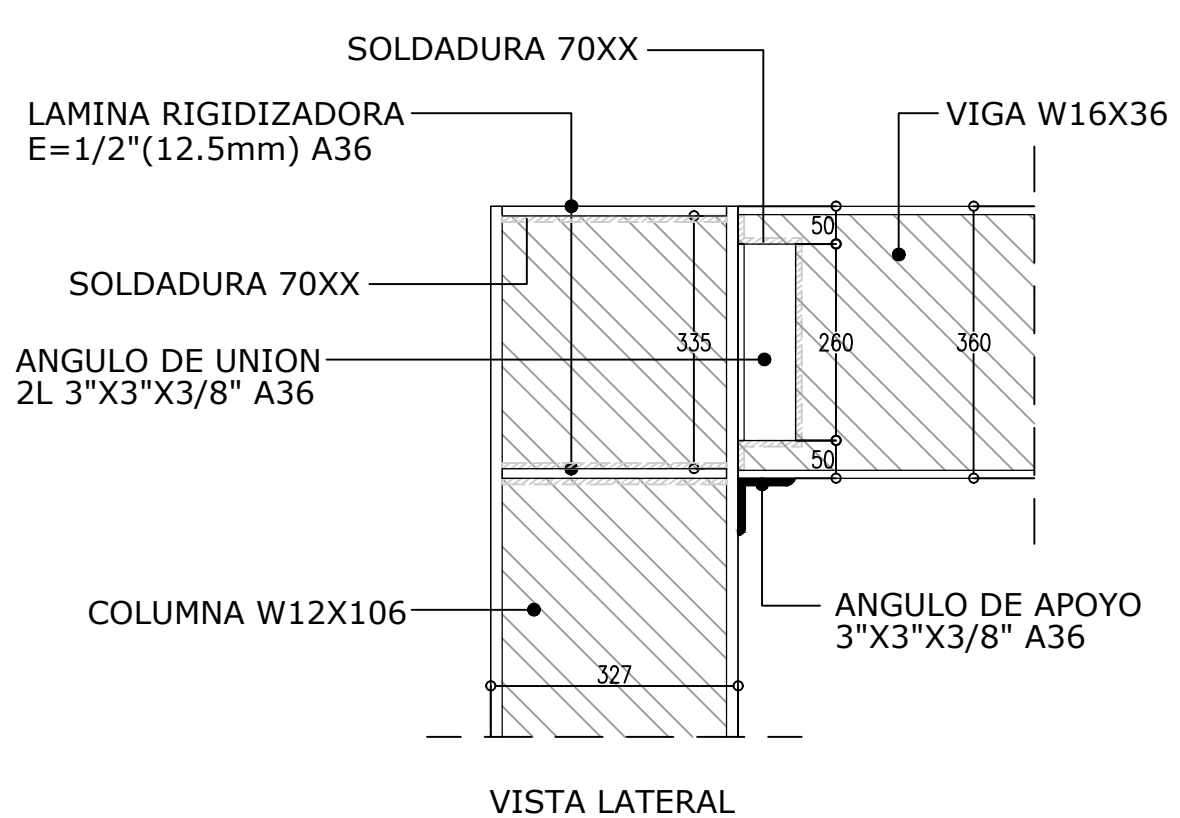
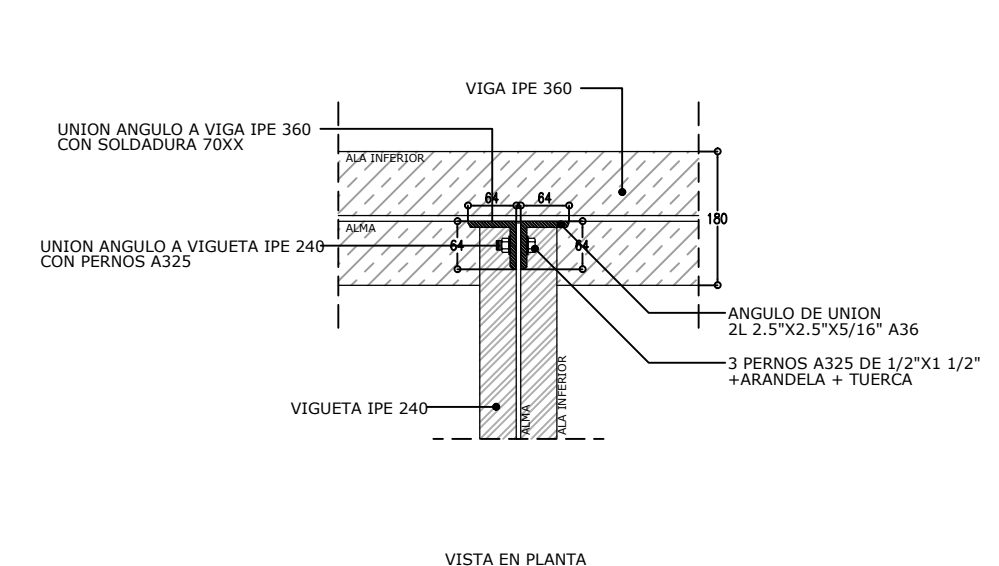


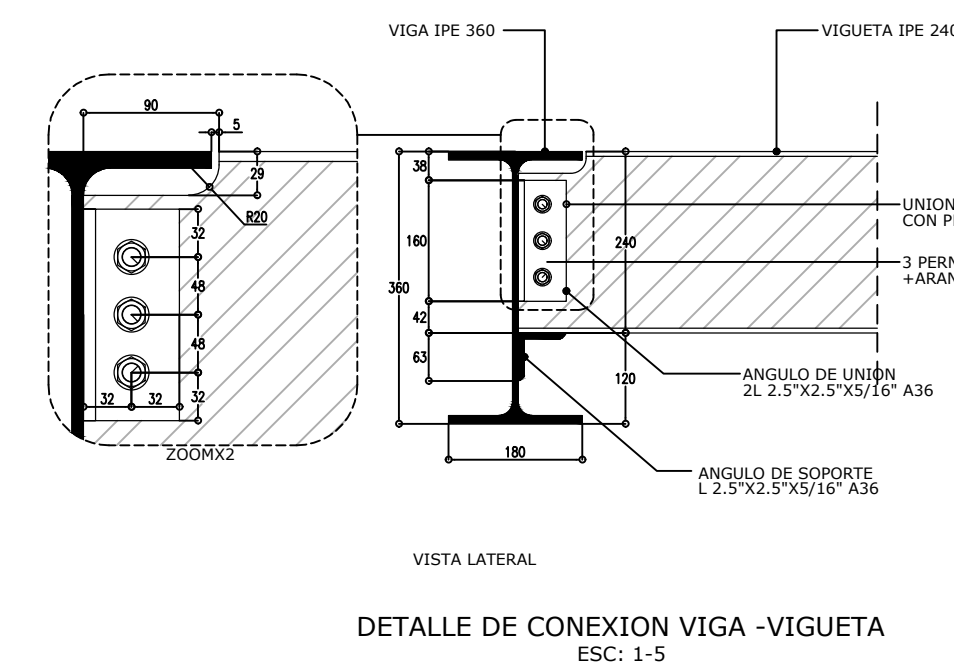

ESC: 1:25

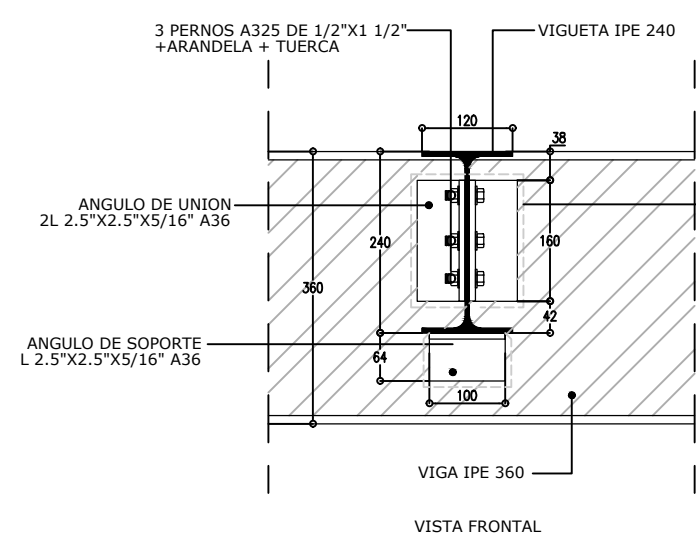

DETALLE DE CONEXION COLUMNA-VIGA IPE 360
ESC: 1-10